

Clyde River_Opportunity_&_Constraint_2020

REPORT No.: CLYR-215(40-2)20_Opportunity_&_Constraint_001



Clyde River_Opportunity_&_Constraint_2020

Airstrip

1067.10	30.48	Gravel
---------	-------	--------

Aerodrome Physical Characteristics

AOM_Clyde River_2018_OLS.PDF

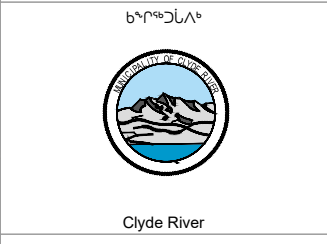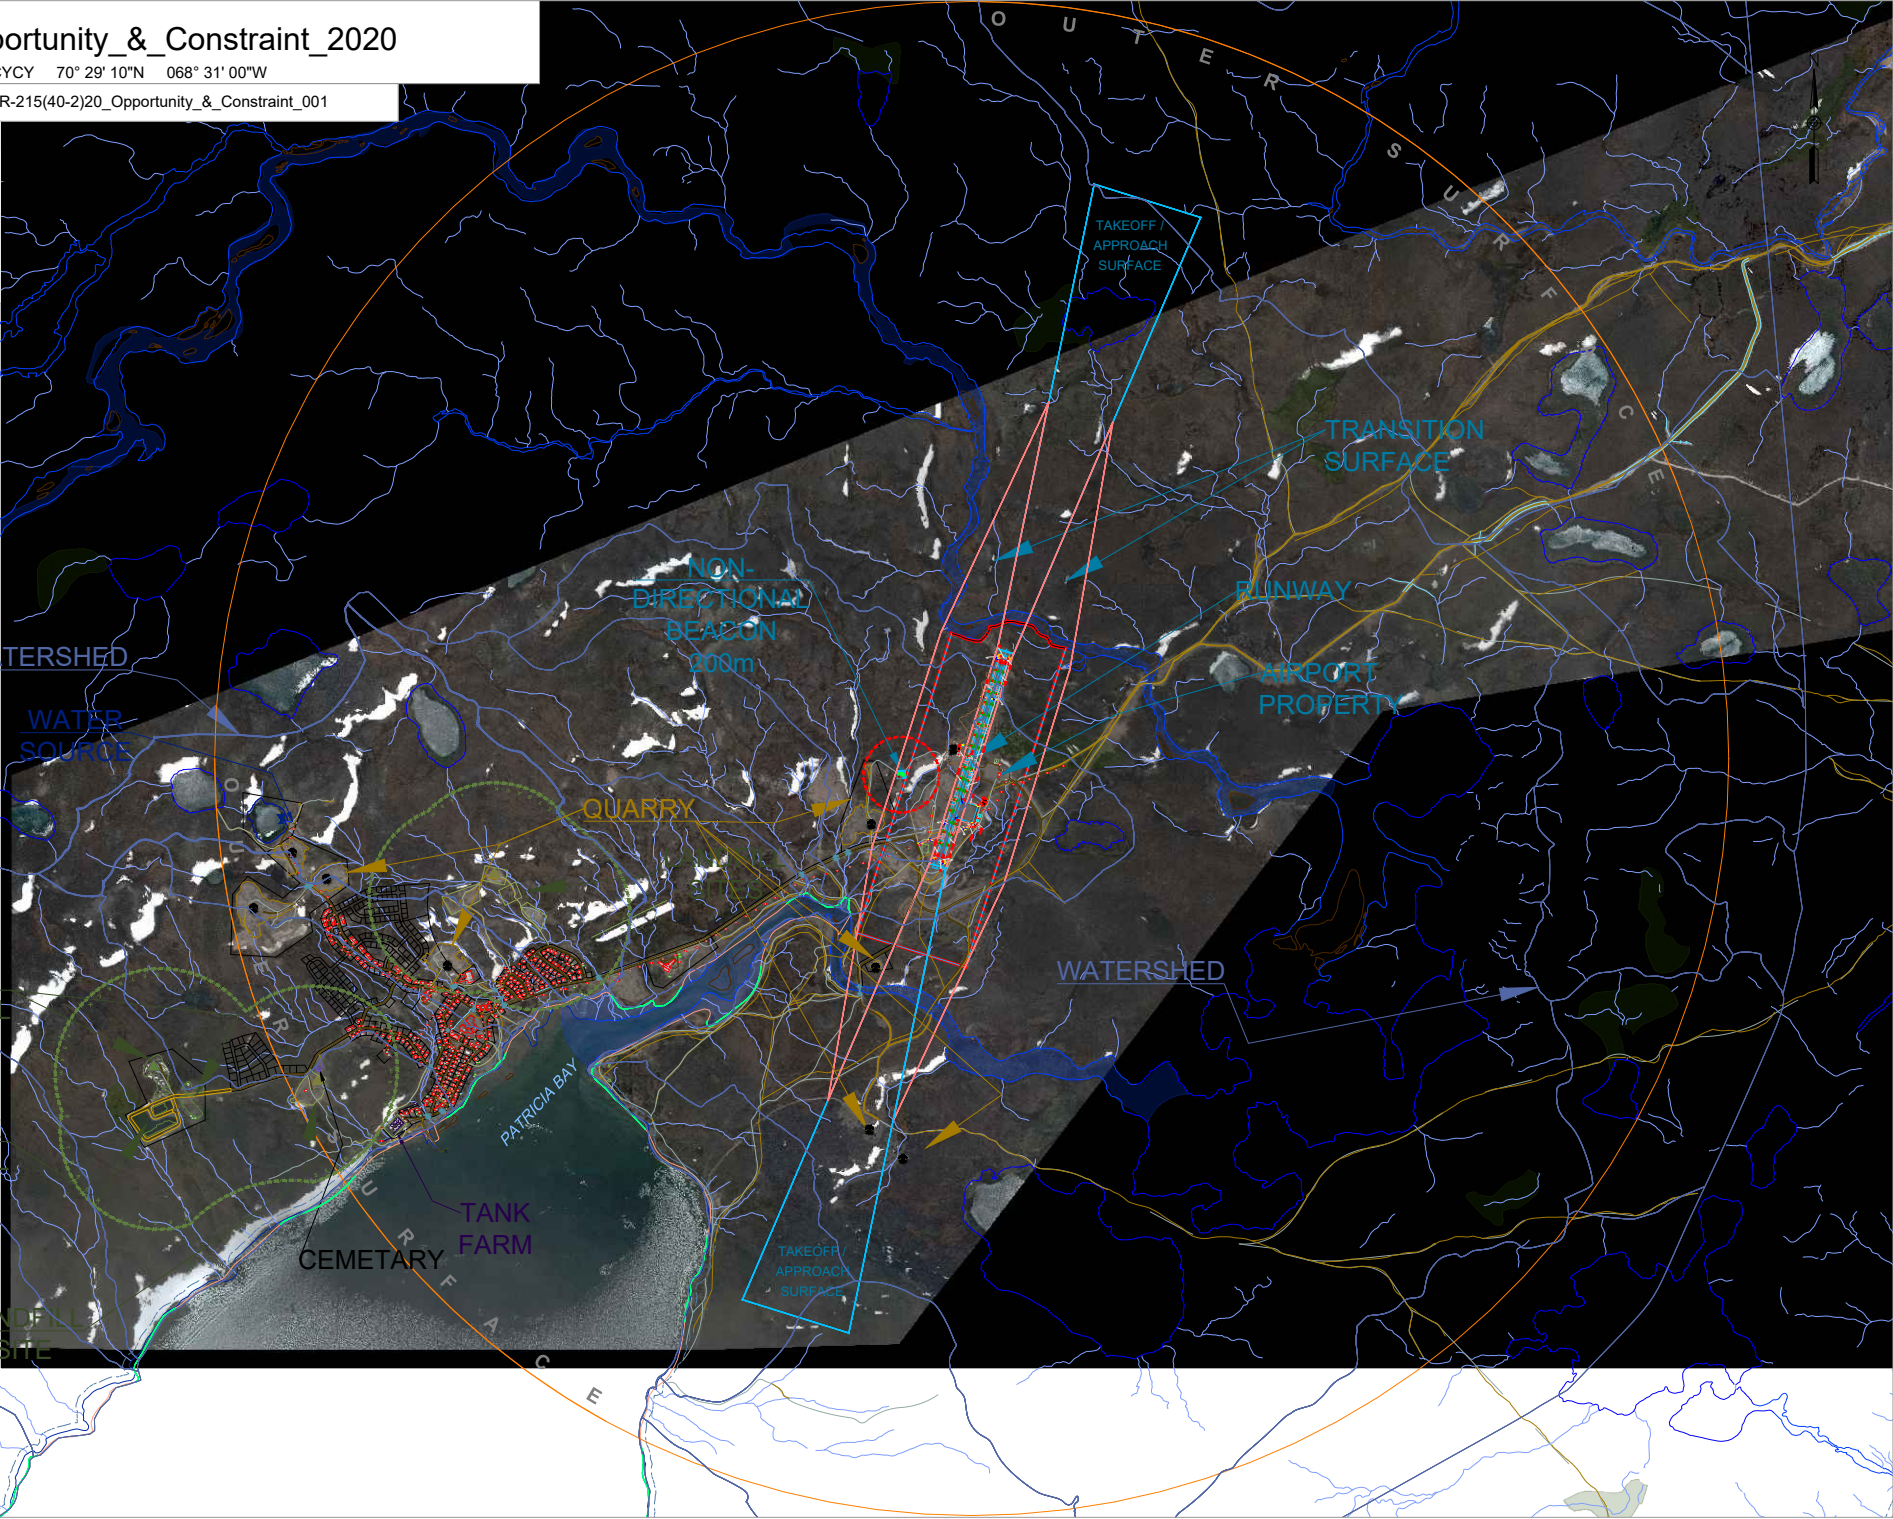

**COMMUNITY GOVERNMENT
AND SERVICES**

LAND USE RESTRICTIONS

Any land use should be in compliance with Obstacle Limitation Surfaces for Clyde River Airports as listed in Table 4-1 of the TP312E
Aerodrome Standards and Recommendation Practices

NON-DIRECTIONAL BEACON

Transport Canada Manual
TP1247
"Land Use in the vicinity of Airport." page 11 refers to structures
or obstacles near Non-Directional Beacons (NDB)

LEGEND:

AIRFIELD OBSTACLE LIMITATION BOUNDARIES

BOUNDARY_AIRFIELD

AIRFIELD SETBACKS

APPROACH SURFACE

TRANSITION SURFACE

OUTER SURFACE

STRIP SURFACE

A vertical diagram illustrating the hierarchy of airport surface boundaries. At the top is a thick red horizontal line. Below it is a red dashed circle. Then is a blue-outlined rectangle. Below that is a red-outlined rectangle. Then is an orange circle. At the bottom is a light blue-outlined rectangle.

PLANIMETRY AIRFIELD INSTRUMENTS

AIRFIELD COMMUNICATIONS    

APPROACH & TAKEOFF GUIDES 

METEOROLOGICAL GAUGES

PERTINENT INSTRUMENTS & SETBACKS

SETBACKS CONSIDERATIONS    

ELECTRICAL UTILITY 

WATER_ROAD_&_SOURCE 

QUARRY

SEWAGE WASTE & SETBACKS 

BOUNDARIES & FEATURES

LEGAL BOUNDARY

TOPOLOGICAL CONTOUR
BUILDINGS

TRANS ROAD

WATERSHED

WATERSHED	
WATERSHED OVERLAY	

SCALE:	1:40,000	DATE:	April 23, 2020
--------	----------	-------	----------------

PAGE:	2 of 2	DRAFTED:	FRANCES VESZLENYI
-------	--------	----------	----------------------