


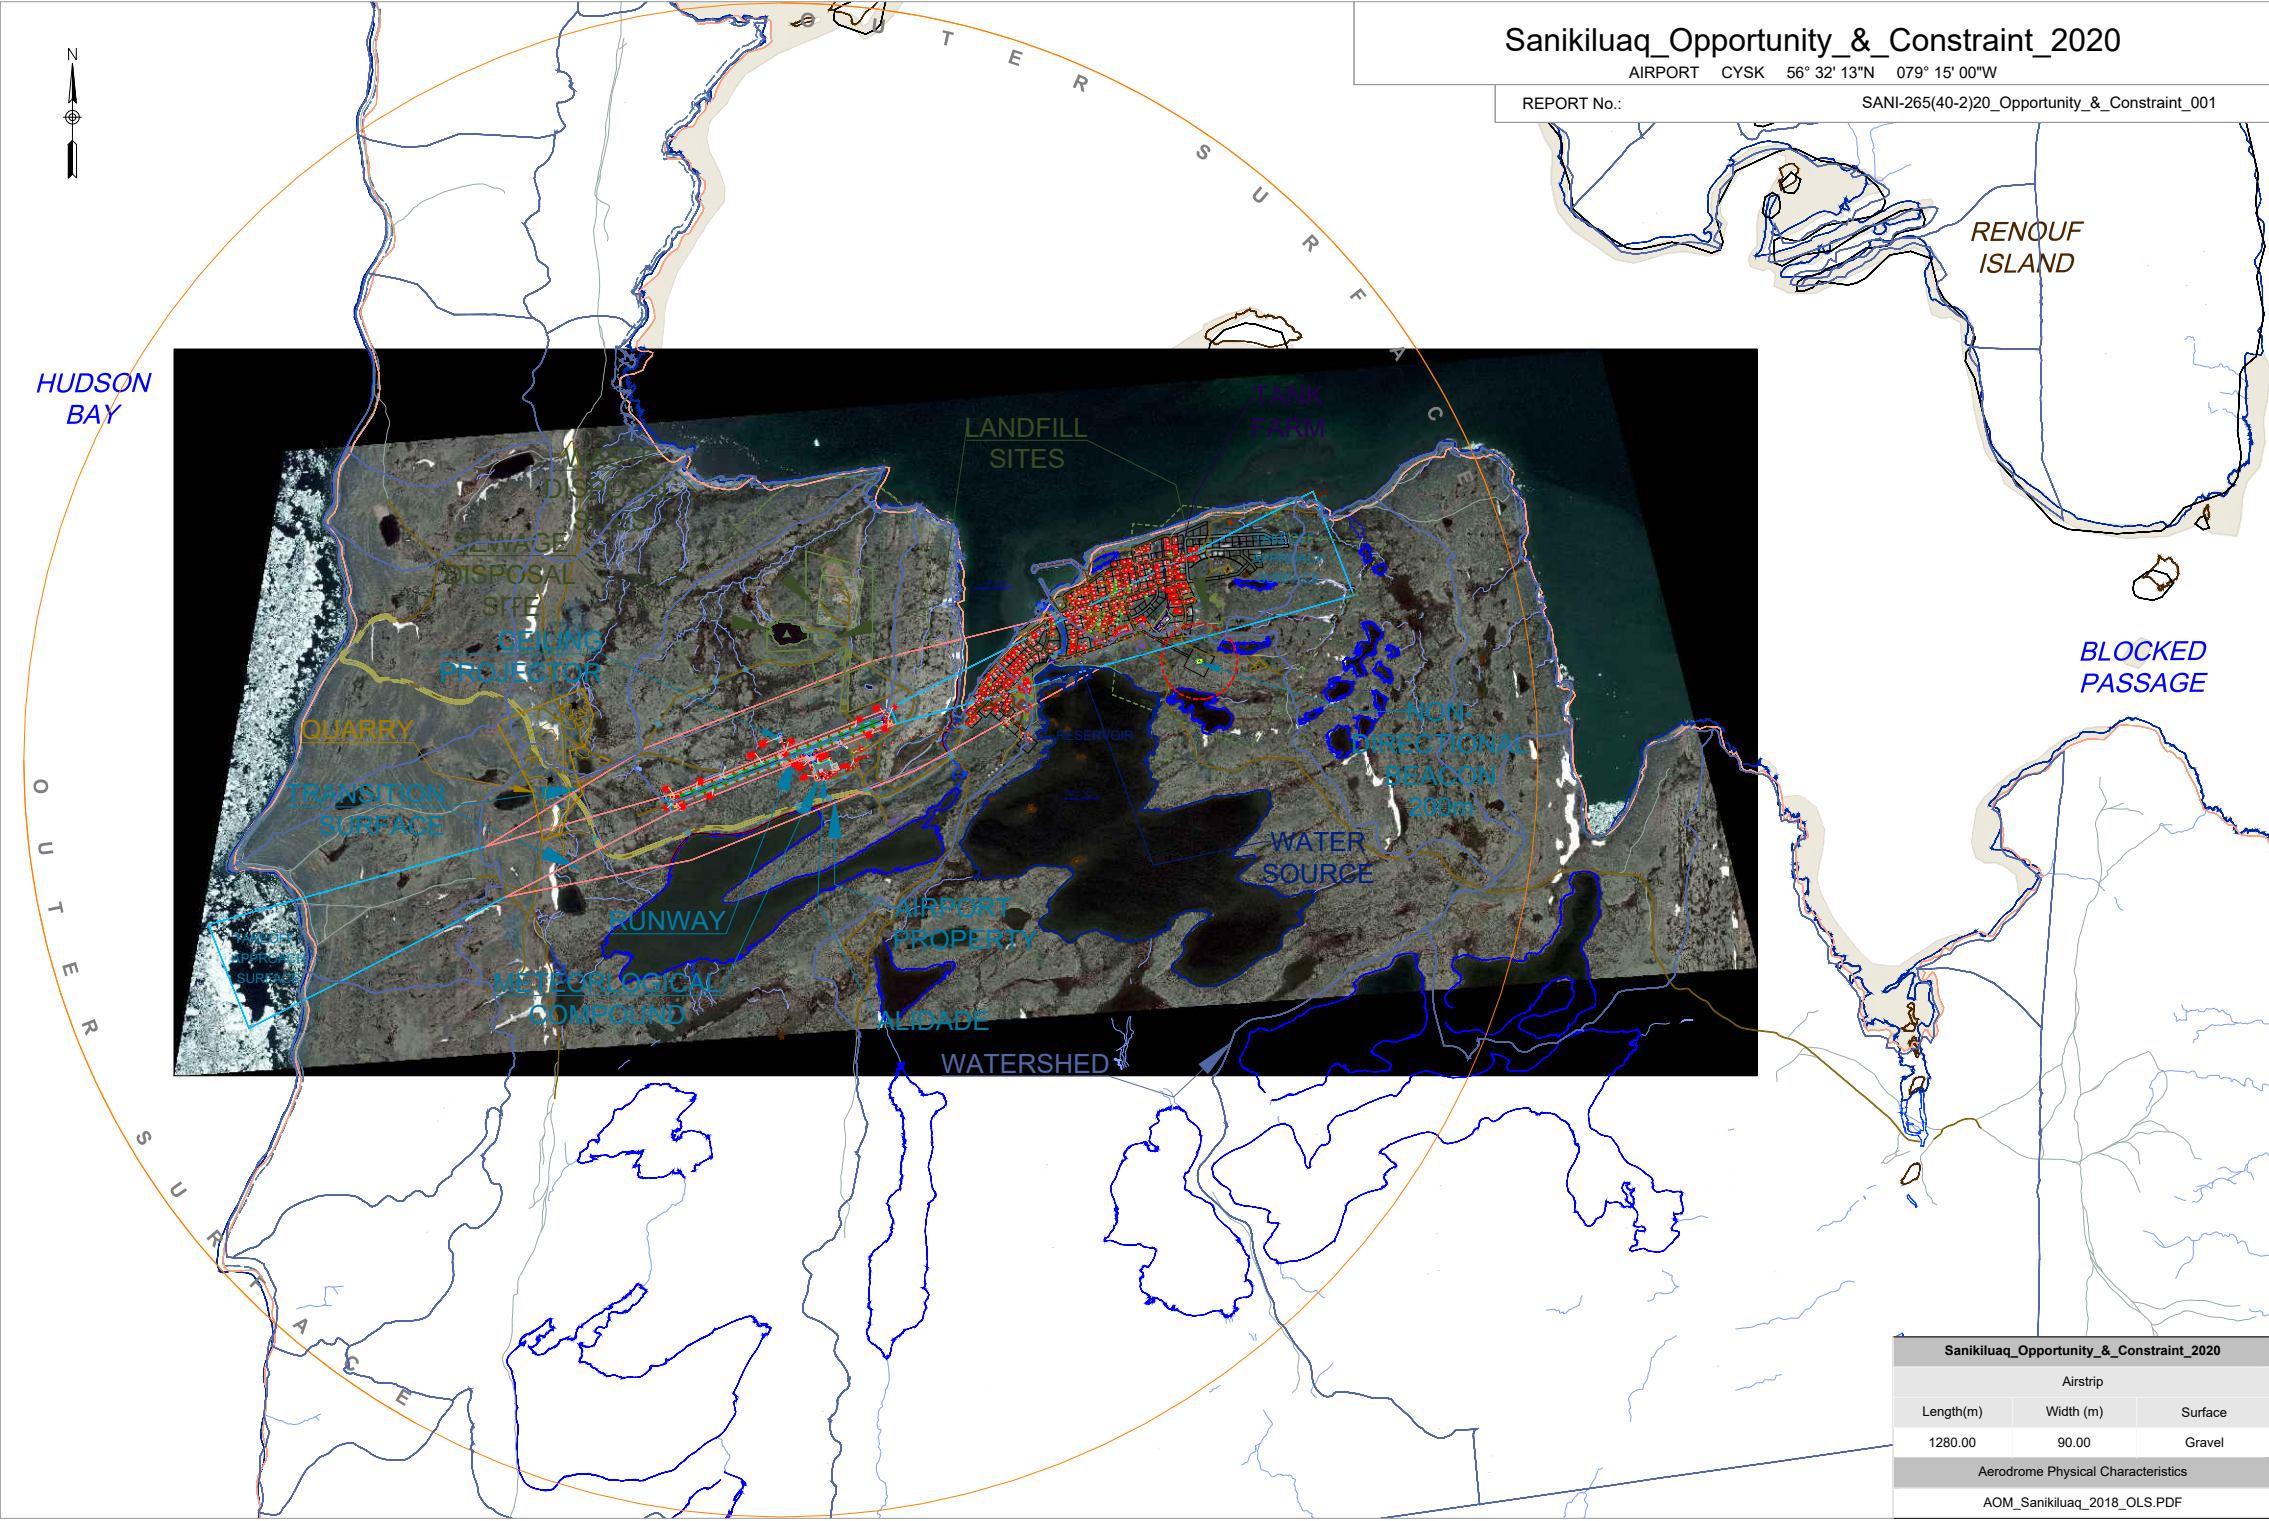


Sanikiluaq_Oppportunity_&_Constraint_2020

AIRPORT CYSK 56° 32' 13"N 079° 15' 00"W

REPORT No.: SANI-265(40-2)20_Oppportunity_&_Constraint_001



GOVERNMENT OF NUNAVUT
Planning & Lands Division
Baffin

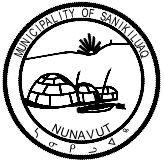

Sanikiluaq

COMMUNITY GOVERNMENT AND SERVICES

LAND USE RESTRICTIONS

Any land use should be in compliance with Obstacle Limitation Surfaces for Sanikiluaq Airports as listed in Table 4-1 of the TP312E Aerodrome Standards and Recommendation Practices


NON-DIRECTIONAL BEACON

Transport Canada Manual TP1247
"Land Use in the vicinity of Airport," page 11 refers to structures or obstacles near Non-Directional Beacons (NDB)

Legend

AIRFIELD OBSTACLE LIMITATION BOUNDARIES

BOUNDARY_AIRFIELD
AIRFIELD SETBACKS
APPROACH SURFACE
TRANSITION SURFACE
OUTER SURFACE
STRIP SURFACE

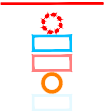


PLANIMETRY AIRFIELD INSTRUMENTS

AIRFIELD COMMUNICATIONS
APPROACH & TAKEOFF GUIDES
METEOROLOGICAL GAUGES




PERTINENT INSTRUMENTS & SETBACKS

SETBACKS CONSIDERATIONS
ELECTRICAL UTILITY
WATER_ROAD_&_SOURCE
QUARRY
SEWAGE WASTE & SETBACKS

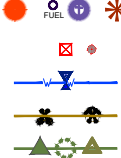

BOUNDARIES & FEATURES

LEGAL BOUNDARY
TOPOLOGICAL CONTOUR
BUILDINGS
TRANS ROAD
WATERSHED
WATERSHED OVERLAY

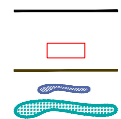

SCALE: 1:40,000
DATE: April 23, 2020
PAGE: 2 of 2
DRAFTED: FRANCES VESZLENYI

Sanikiluaq_Oppportunity_&_Constraint_2020		
Airstrip		
Length(m)	Width (m)	Surface
1280.00	90.00	Gravel
Aerodrome Physical Characteristics		
AOM_Sanikiluaq_2018_OLS.PDF		